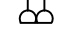

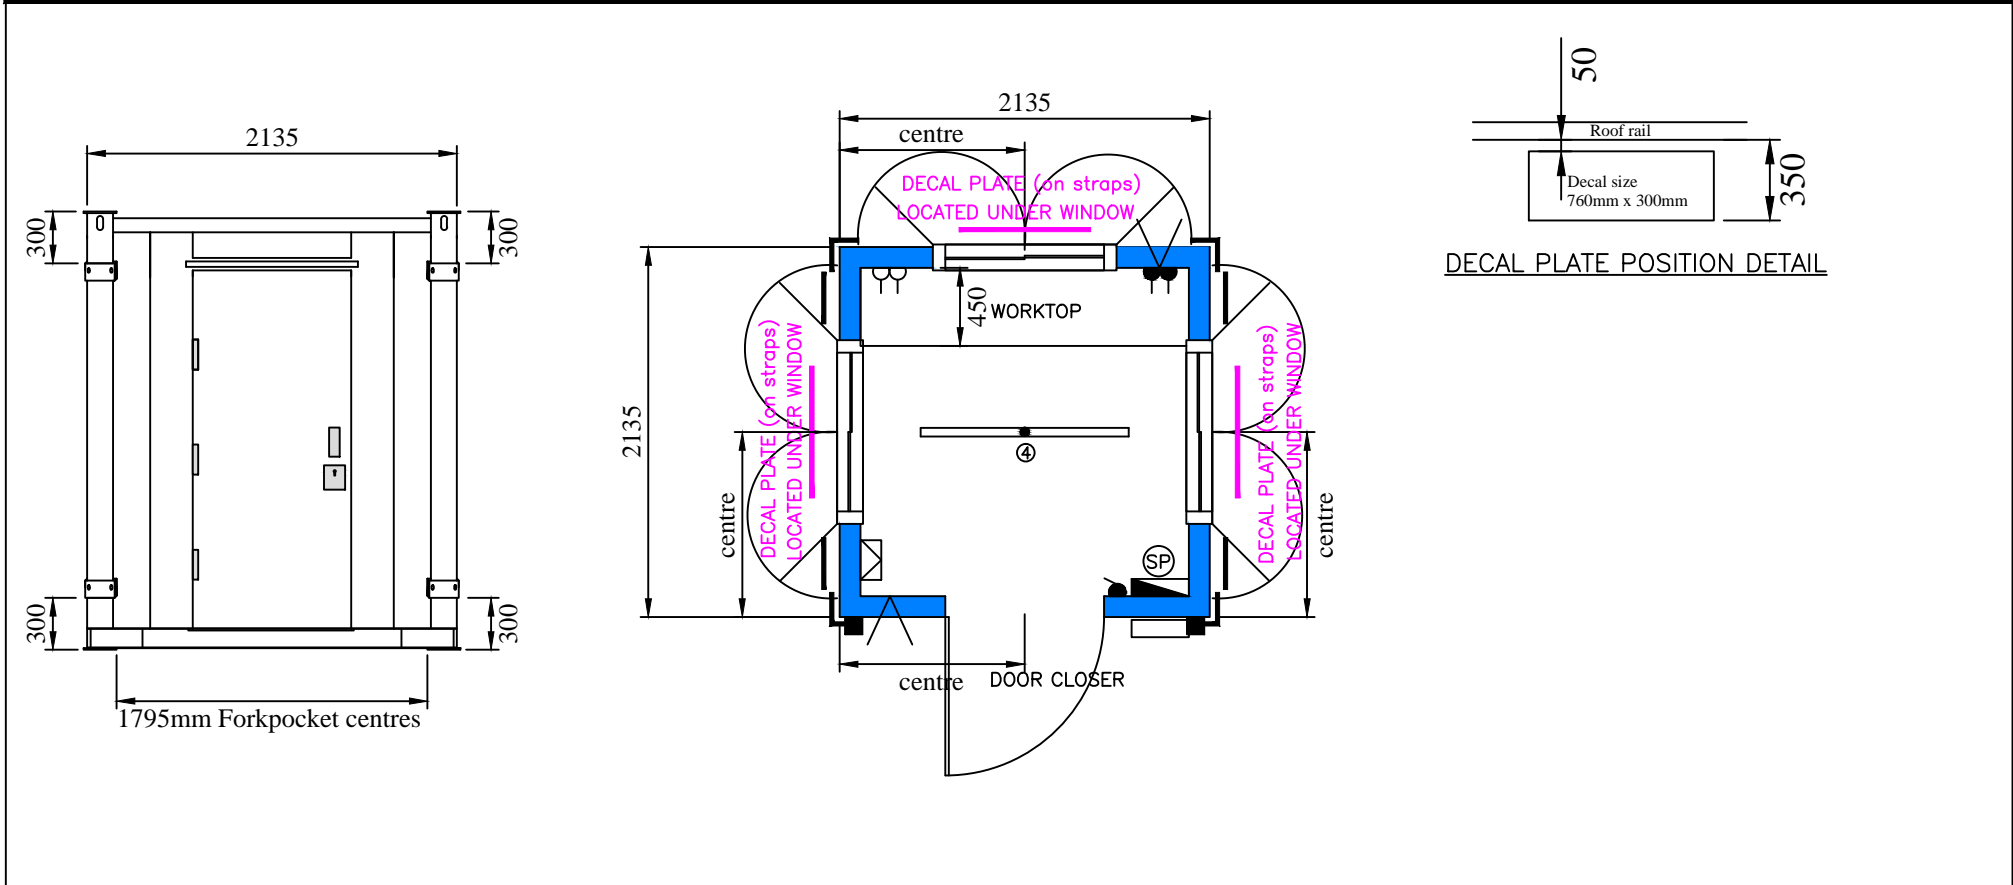


 4' FLUORESCENT LIGHT cw SEALED POLYCARB IP65 DIFFUSERS  SINGLE LIGHT SWITCH  LL DOUBLE SOCKET @300 CL FFL  HL DOUBLE SOCKET @1200 CL FFL  2kw HL FAN HEATER	 SINGLE PHASE CONSUMER UNIT  32 AMP INLET cw RECESSED SHROUD		 3' x 3' ALUMINUM DOUBLE GLAZED SLIDING WINDOW cw SHUTTERS  JACKLEG BRACKETS TO CORNER POSTS (FRONT ONLY - SEE ELEVATION)  BOTTOM LIFT  910 X 2065 EXTERNAL DOOR  HIGH/LOW LEVEL VENTS  ROOF VENTS
---	--	--	--



Fittings	Yes	No	General Specifications:		Amendments/Additions to Specifications:							
Fork pockets:	X		Wall boards:	SEE SPEC	WALLBOARDS - 12MM VF PLASTERB'D WHITE FLAT FINISH							
			Flooring:	POLYFLOOR- GREY	METAL PLATES FOR DECALS - SIZE 760MM X 300MM							
			Cabin Profile:	PROFILE -1	FORK POCKETS @ 1795mm CENTRES							
Checked and Signed			Insulation:	60MM STANDARD WOOL	EXTERNAL COLOUR - 00 A 05							
Customer:			Kitchen:		<div style="display: flex; align-items: center; justify-content: center;"> <div style="text-align: center;"> <p style="margin: 0;">2135mm x 2135mm GATEHOUSE</p> <p style="margin: 0;">TUDOR MODULAR</p> </div> </div>							
Sales:			Drawing No:	STACK - 6743					Issue	Date	Amendments	Drawn
Production:			Job No:						2	17.03.16	HL fan heater added	NP.IC
					1	09.03.16	FIRST ISSUE	NP				